



Representative Section of Restoration Strategy Type 1.

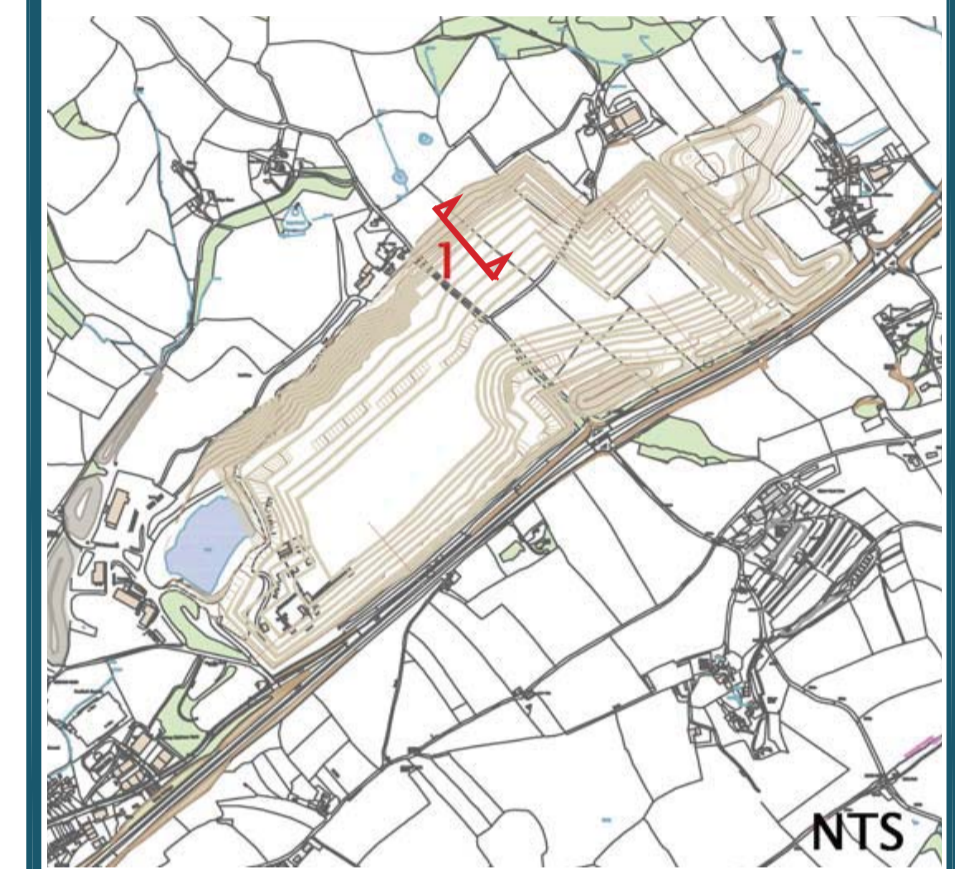

Drawing Status
PLANNING

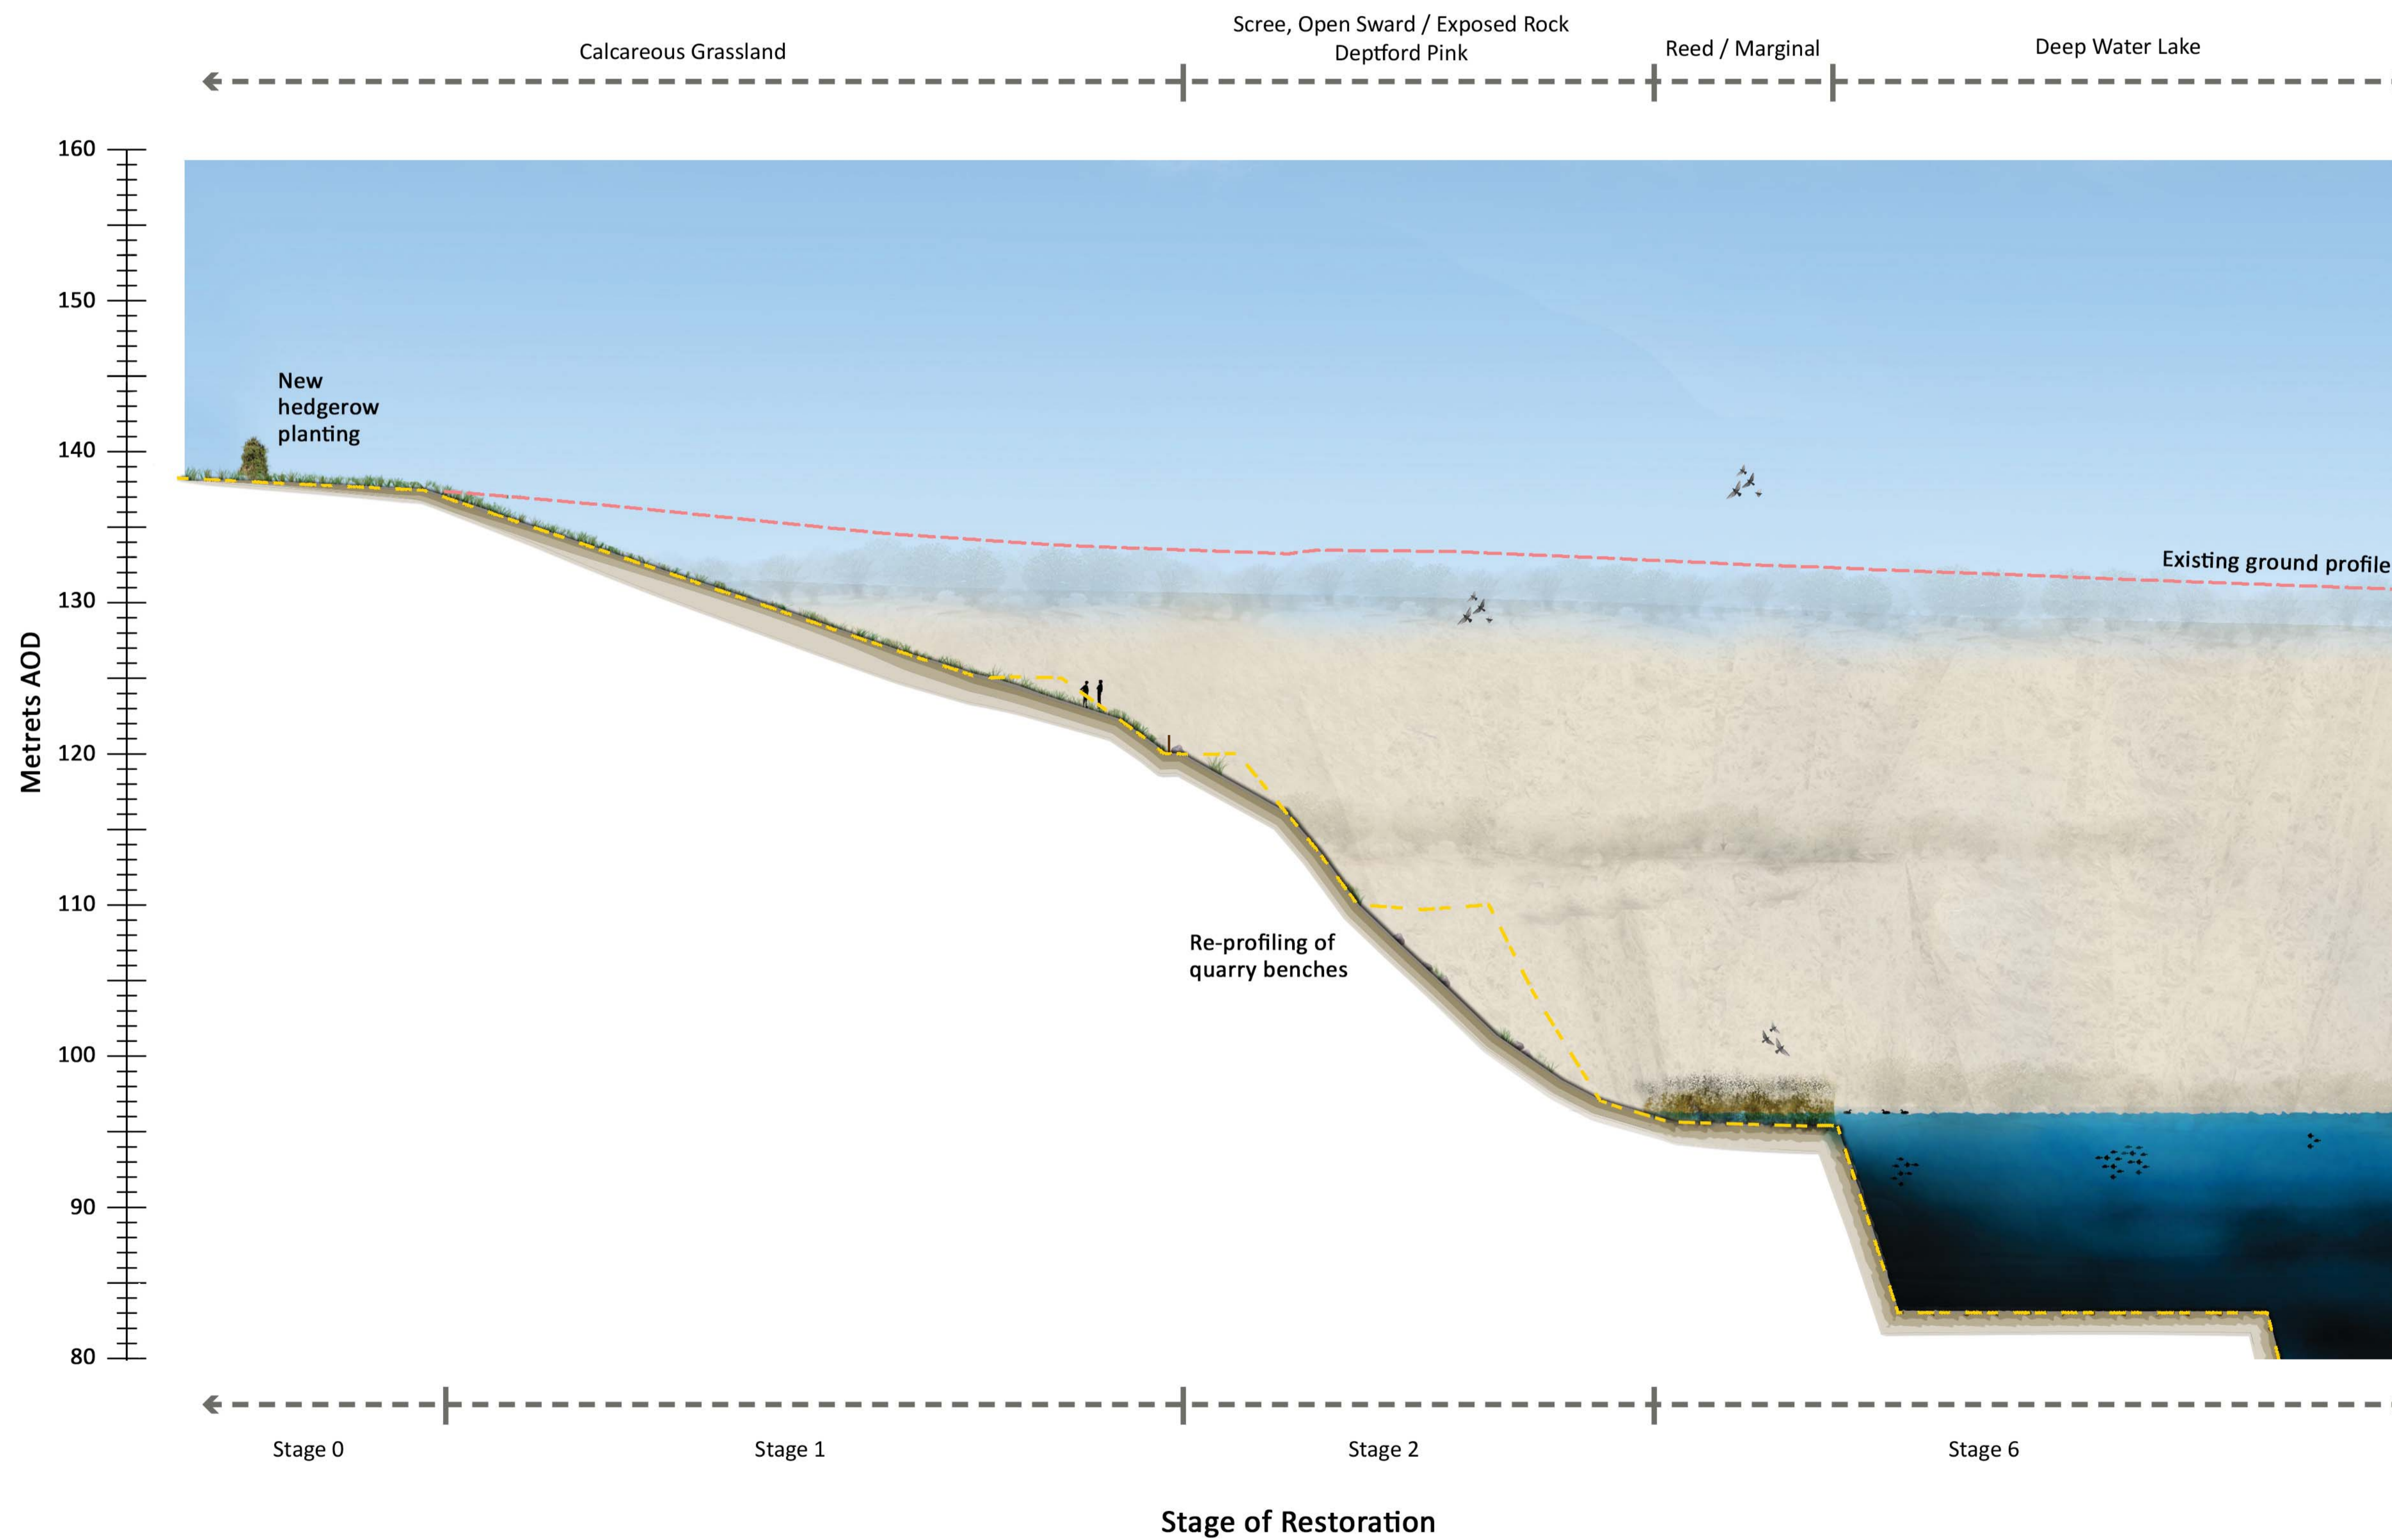

LINHAY HILL QUARRY
PROPOSED EXTENSION

Drawing Number LINHAY-ATK-S6-L-SE-6001		Revision 0	
Scale NTS	Date Designed 18.08.15 (MM)	Date Drawn 18.08.15 (MM)	Date Checked 18.08.15 (MM)
			Date Authorised 18.08.15 (NR)