



# Representative Section of Restoration Strategy Type 5.

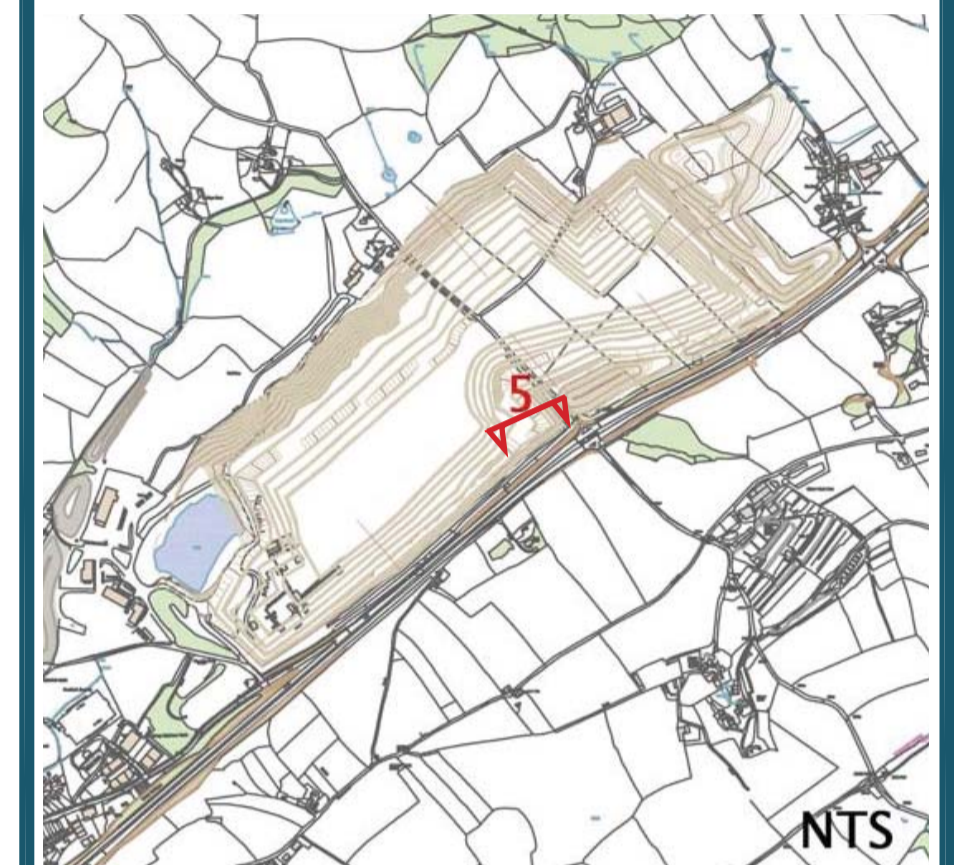

Drawing Status  
**PLANNING**

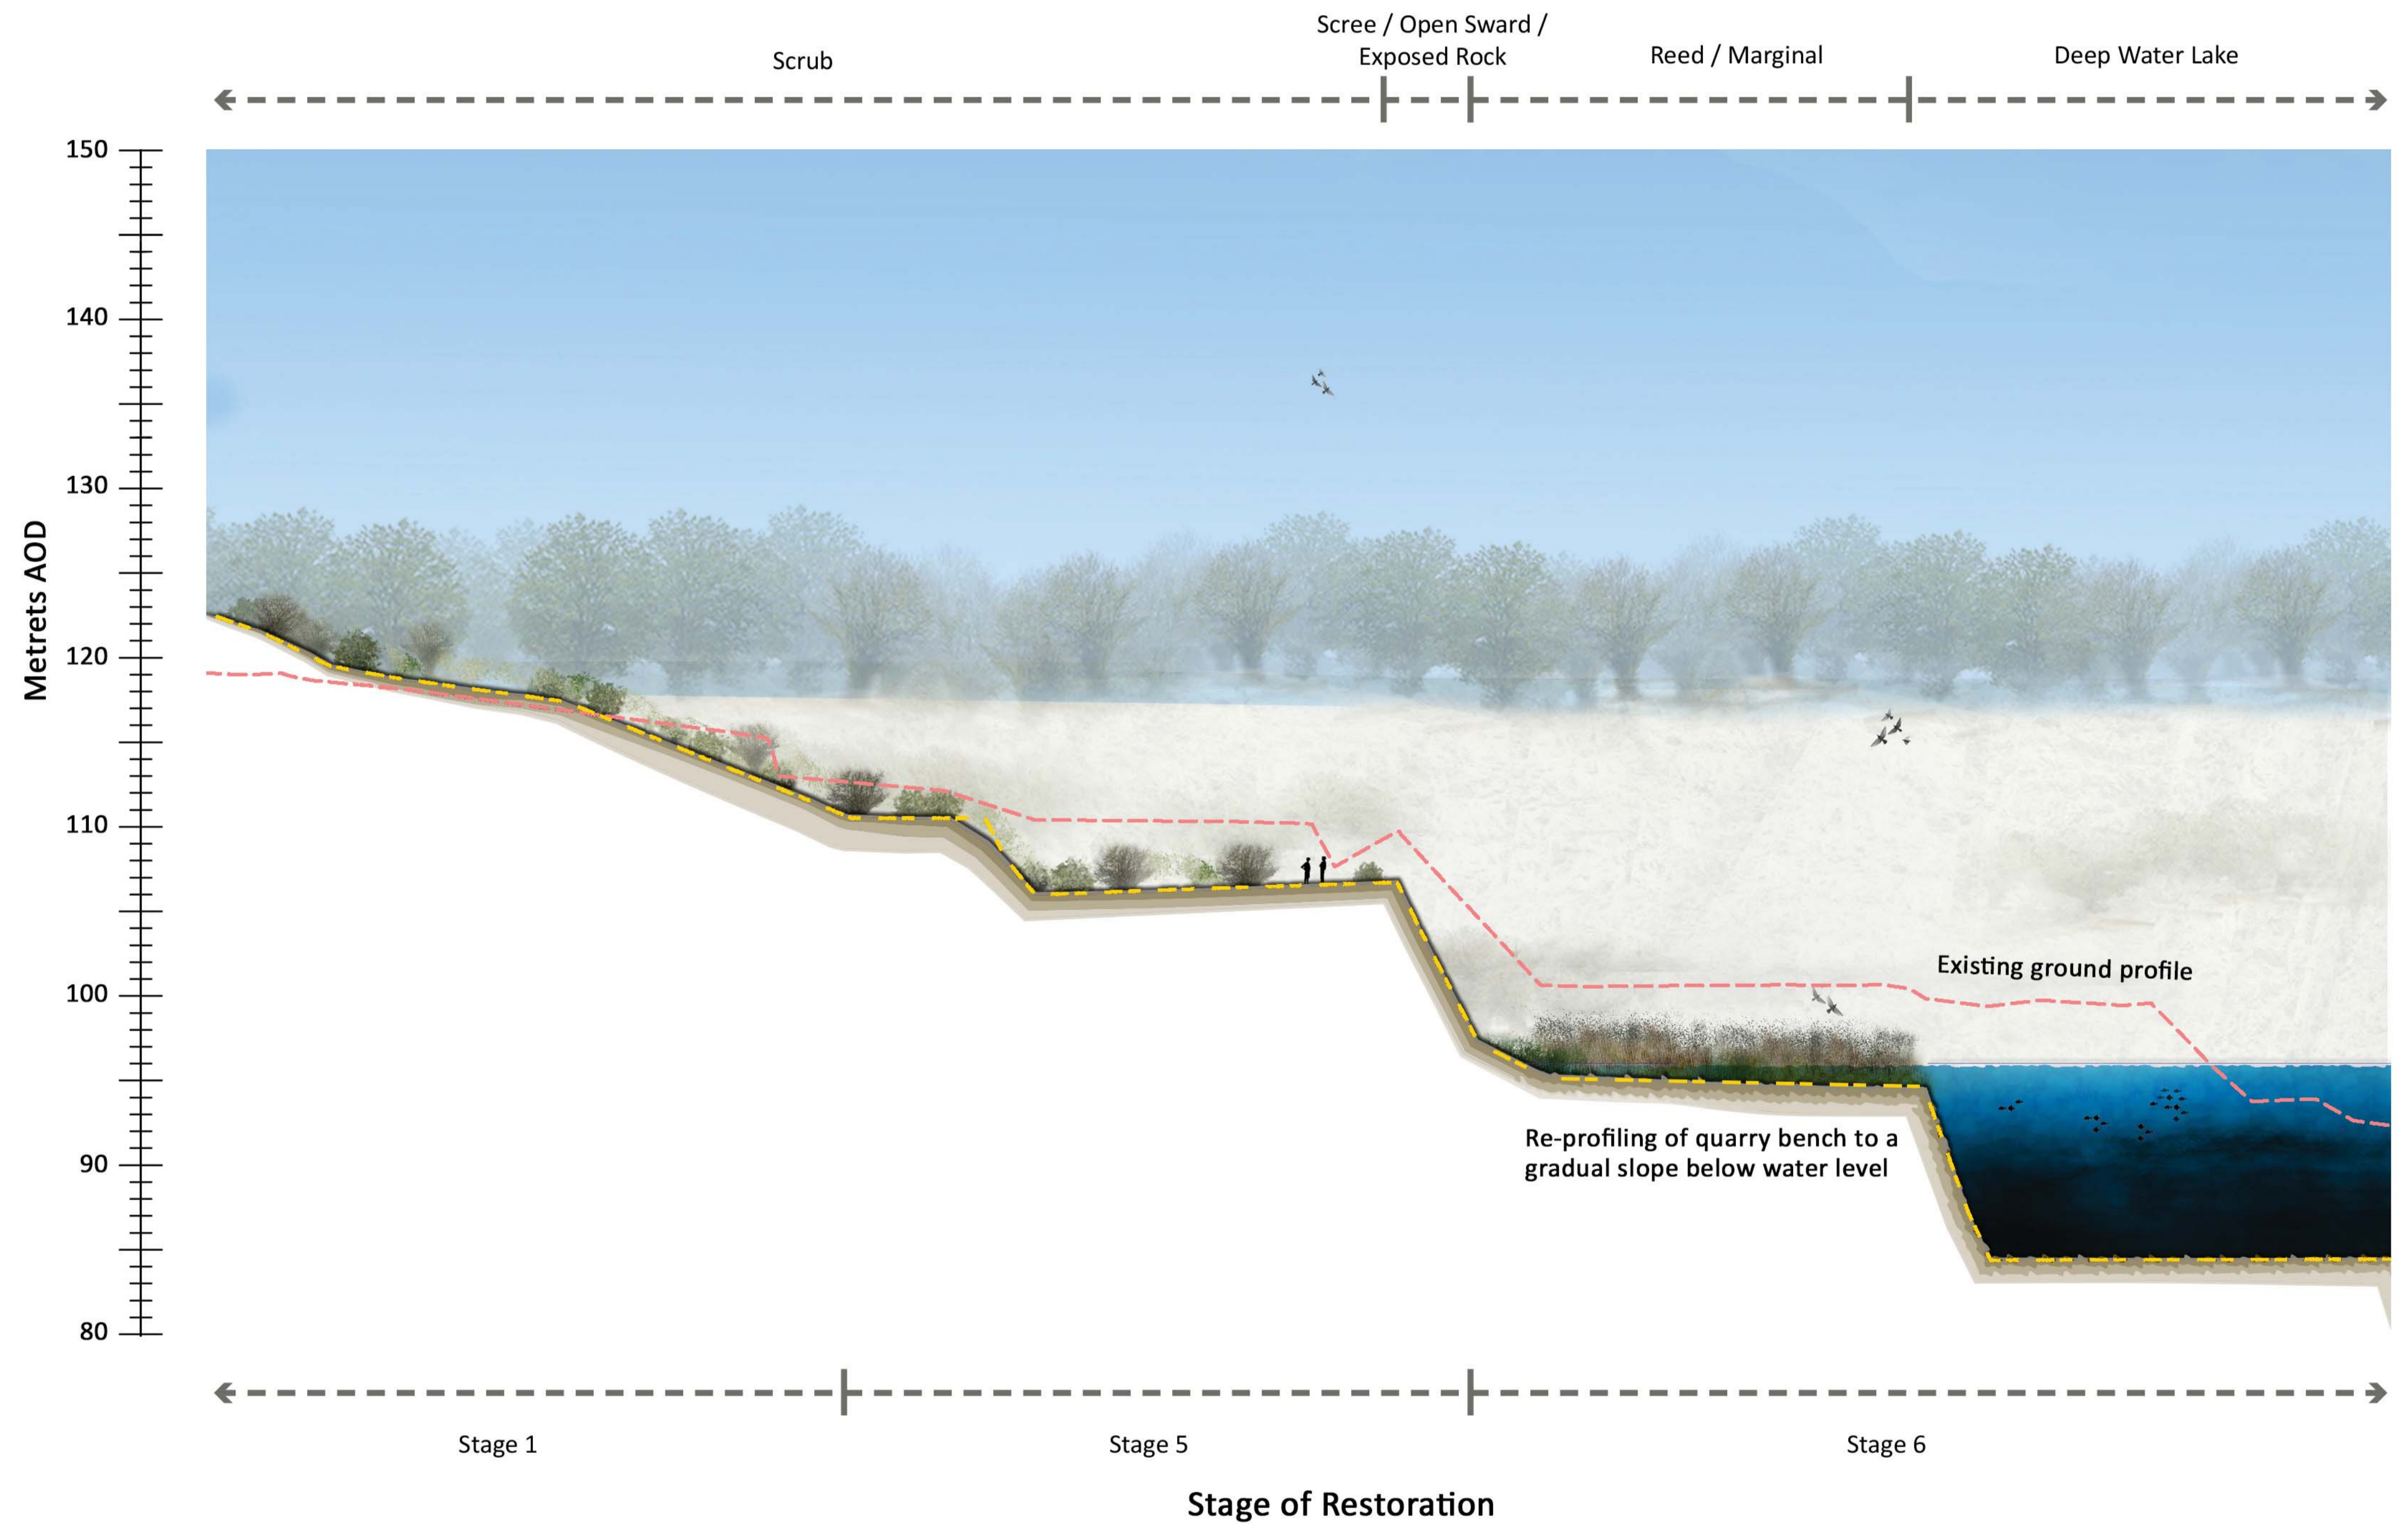

**LINHAY HILL QUARRY PROPOSED EXTENSION**

|  |                                   |                                |                                     |
|--|-----------------------------------|--------------------------------|-------------------------------------|
| Drawing Number<br>LINHAY-ATK-R-L-SE-6005 |                                   | Revision<br>0                  |                                     |
| Scale<br>NTS                             | Date Designed<br>10.08.15<br>(MM) | Date Drawn<br>10.08.15<br>(MM) | Date Checked<br>10.08.15<br>(MM)    |
|  |                                   |                                | Date Authorised<br>10.08.15<br>(NR) |

