



Representative Section of Restoration Strategy Type 2.

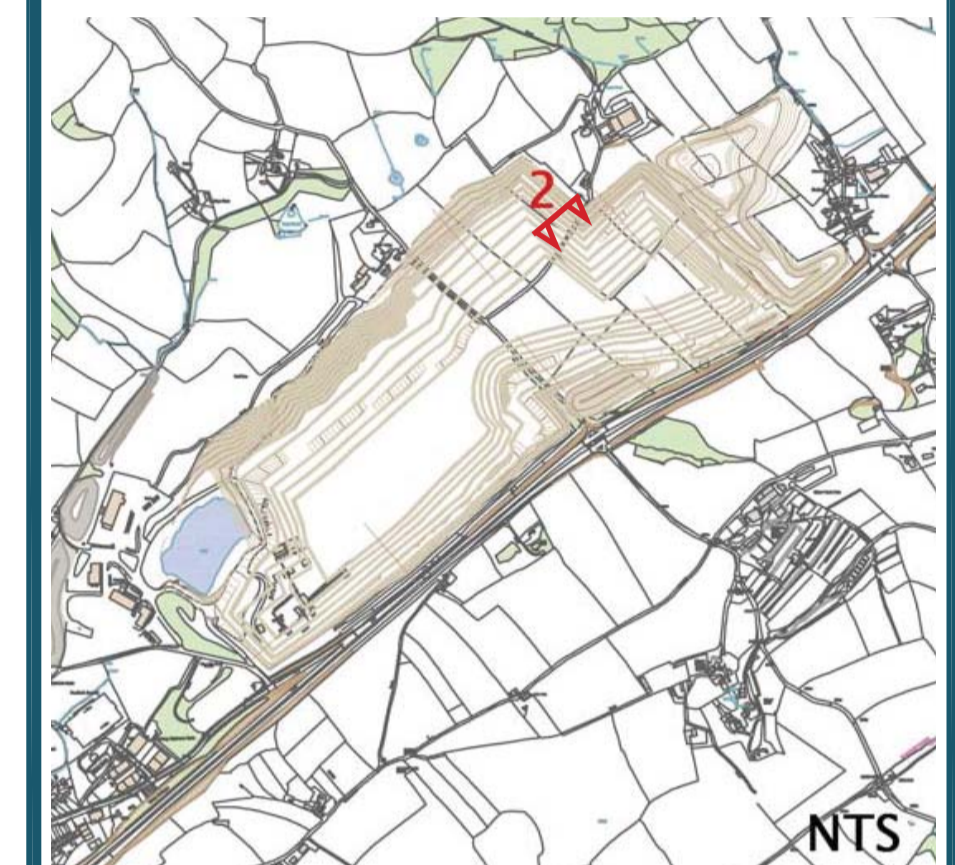

Drawing Status
PLANNING

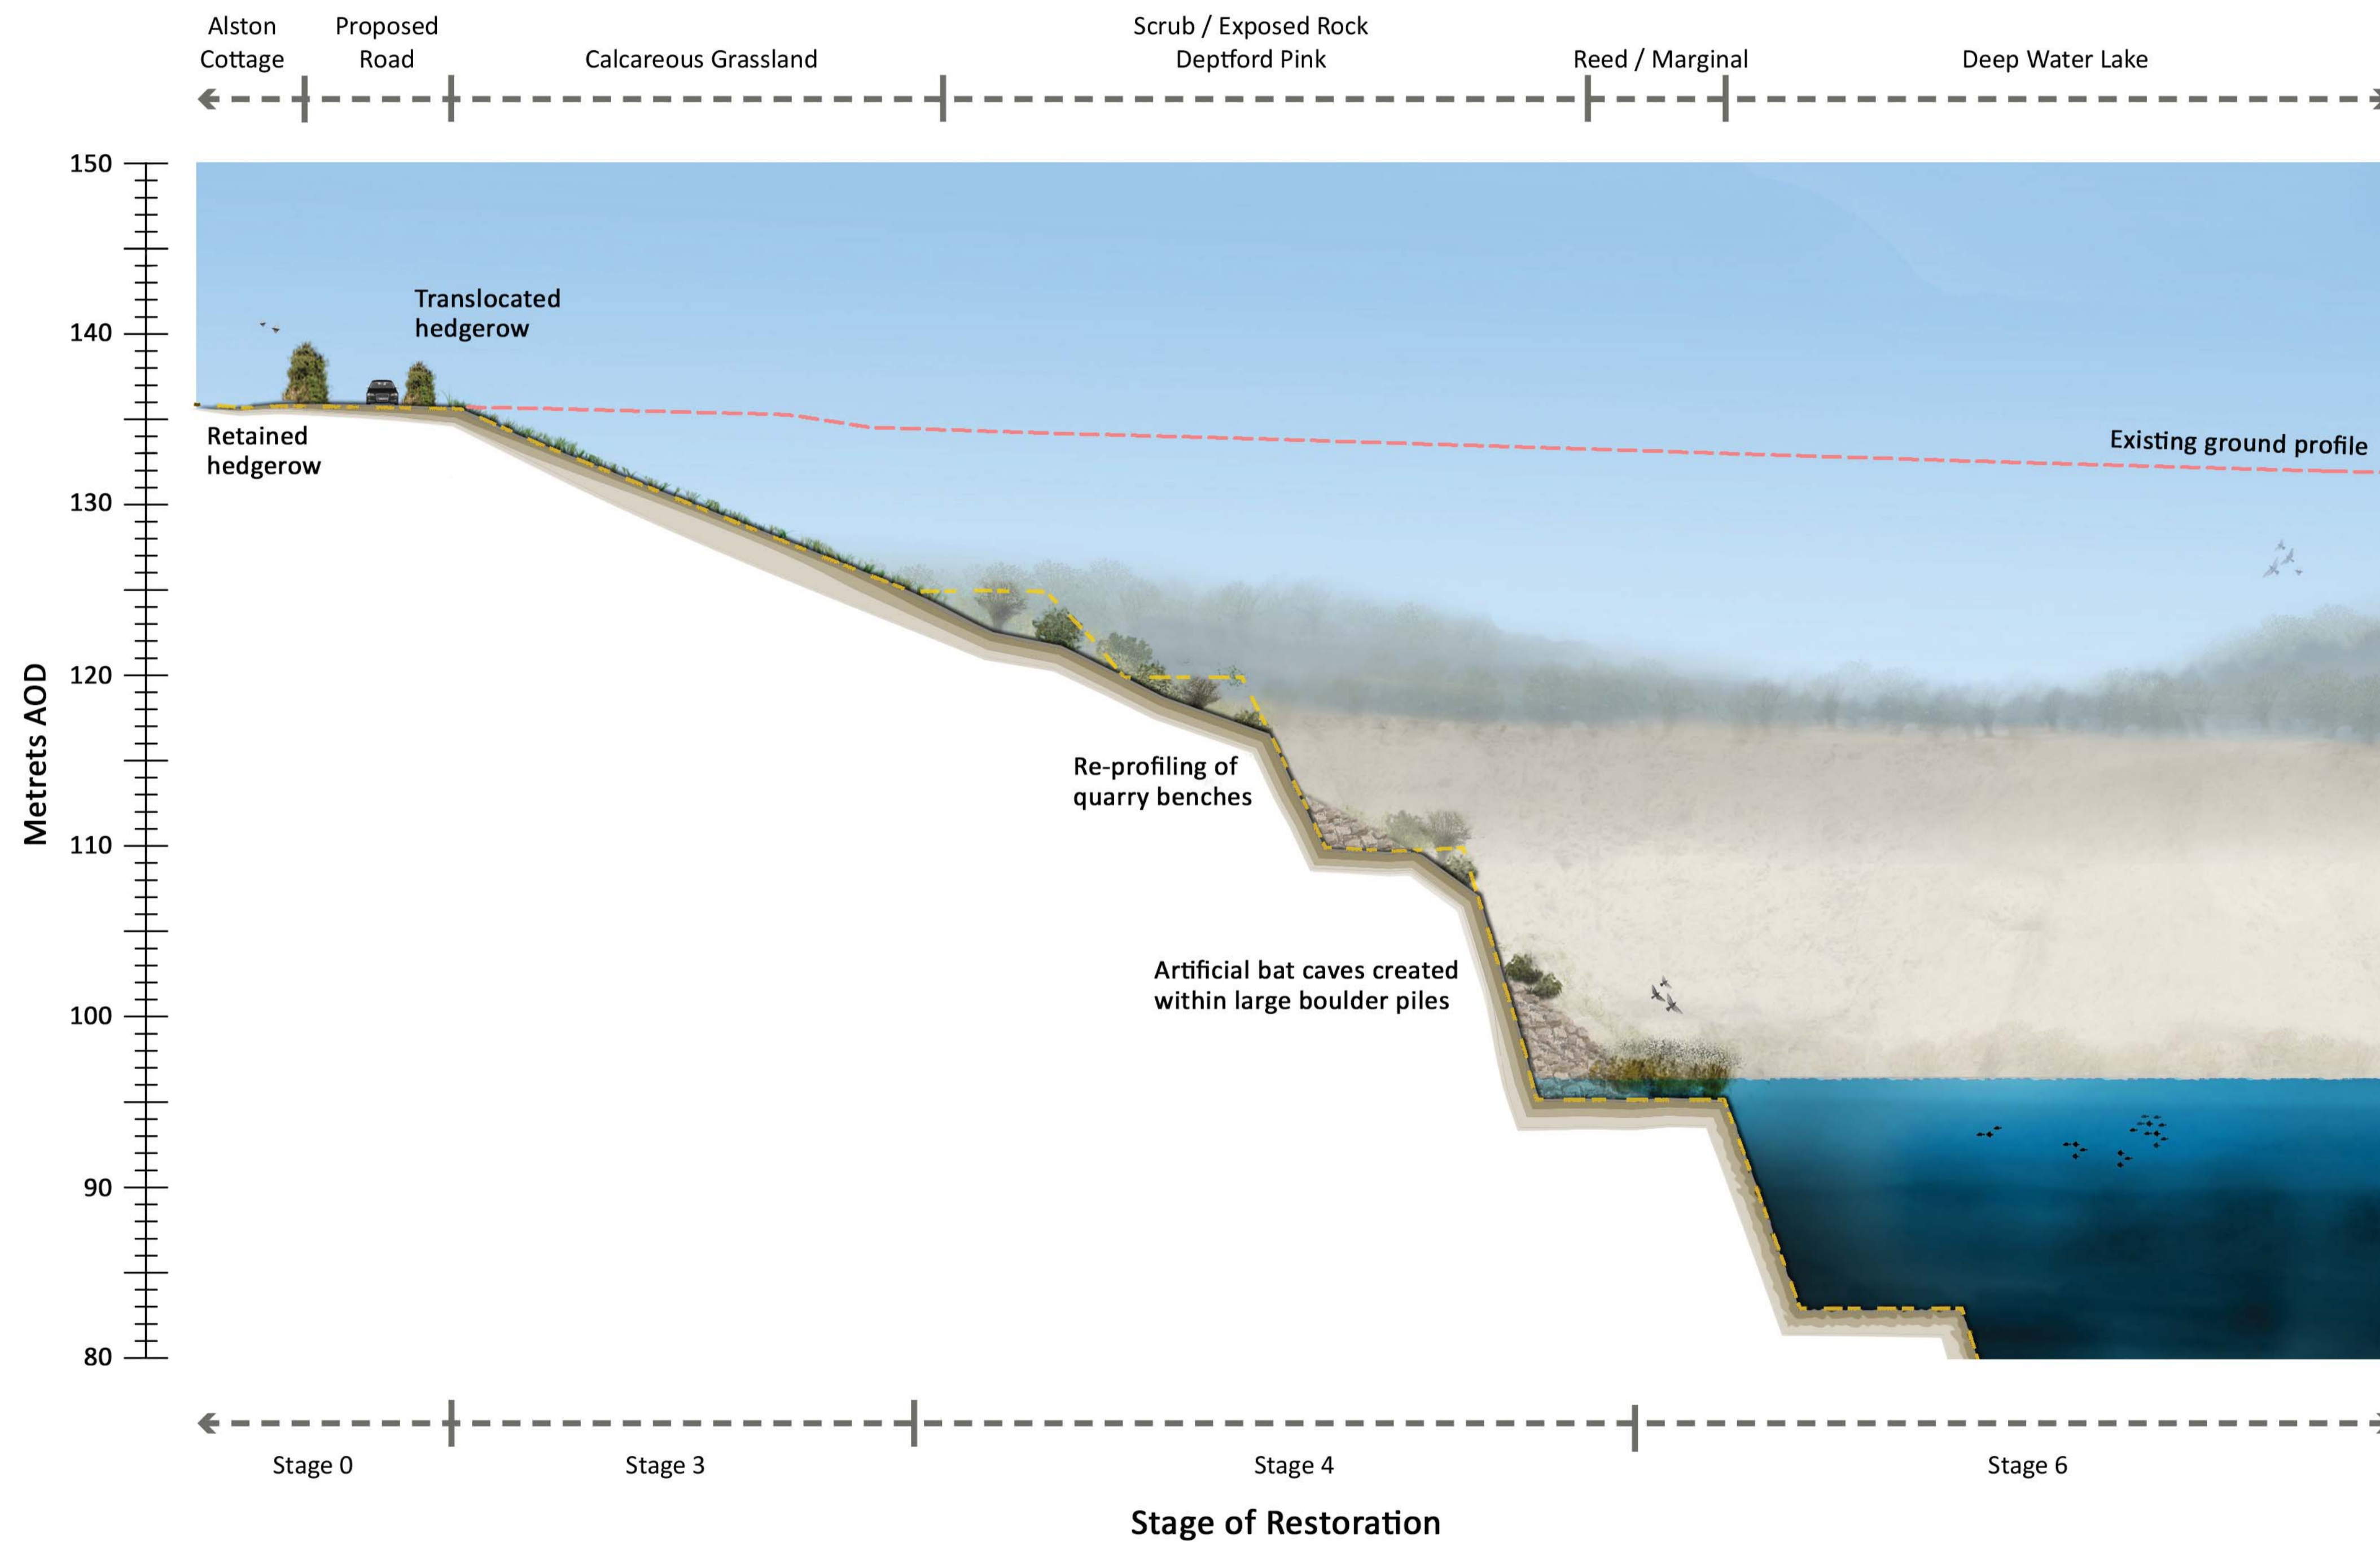

**LINHAY HILL QUARRY
PROPOSED EXTENSION**

Drawing Number LINHAY-ATK-S6-L-SE-6002				Revision 0
Scale NTS	Date Designed 10.08.15 (MM)	Date Drawn 10.08.15 (MM)	Date Checked 10.08.15 (MM)	Date Authorised 10.08.15 (NR)