



Representative Section of Restoration Strategy Type 4.

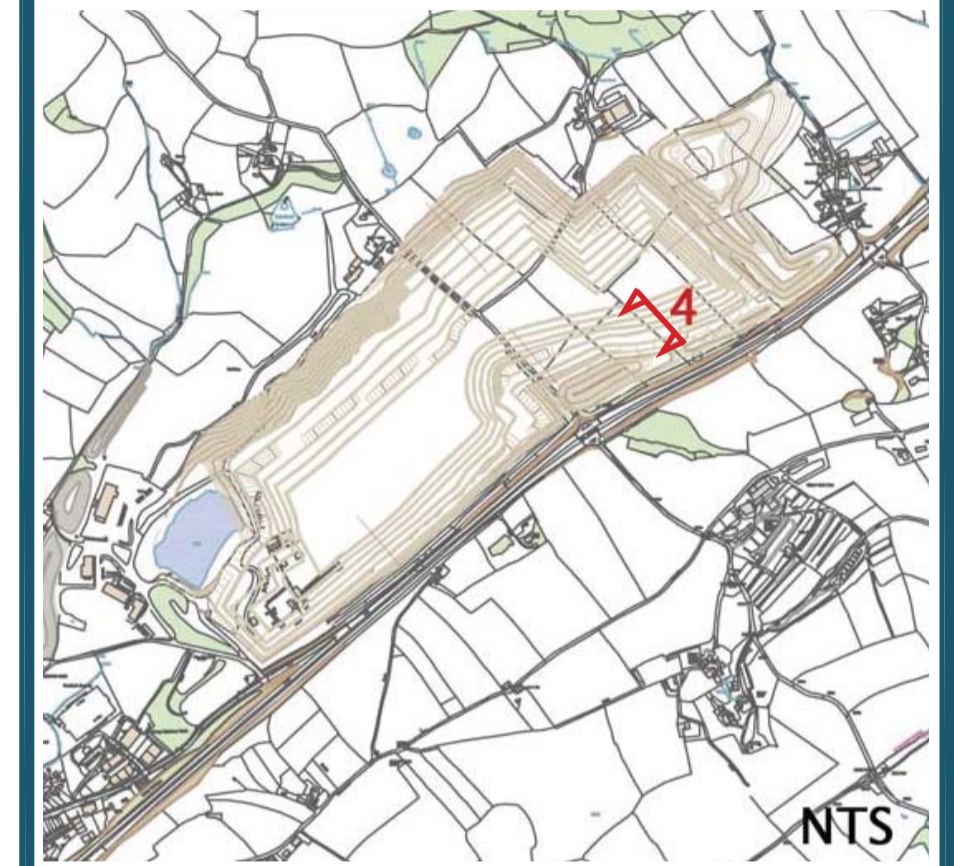

Drawing Status
PLANNING

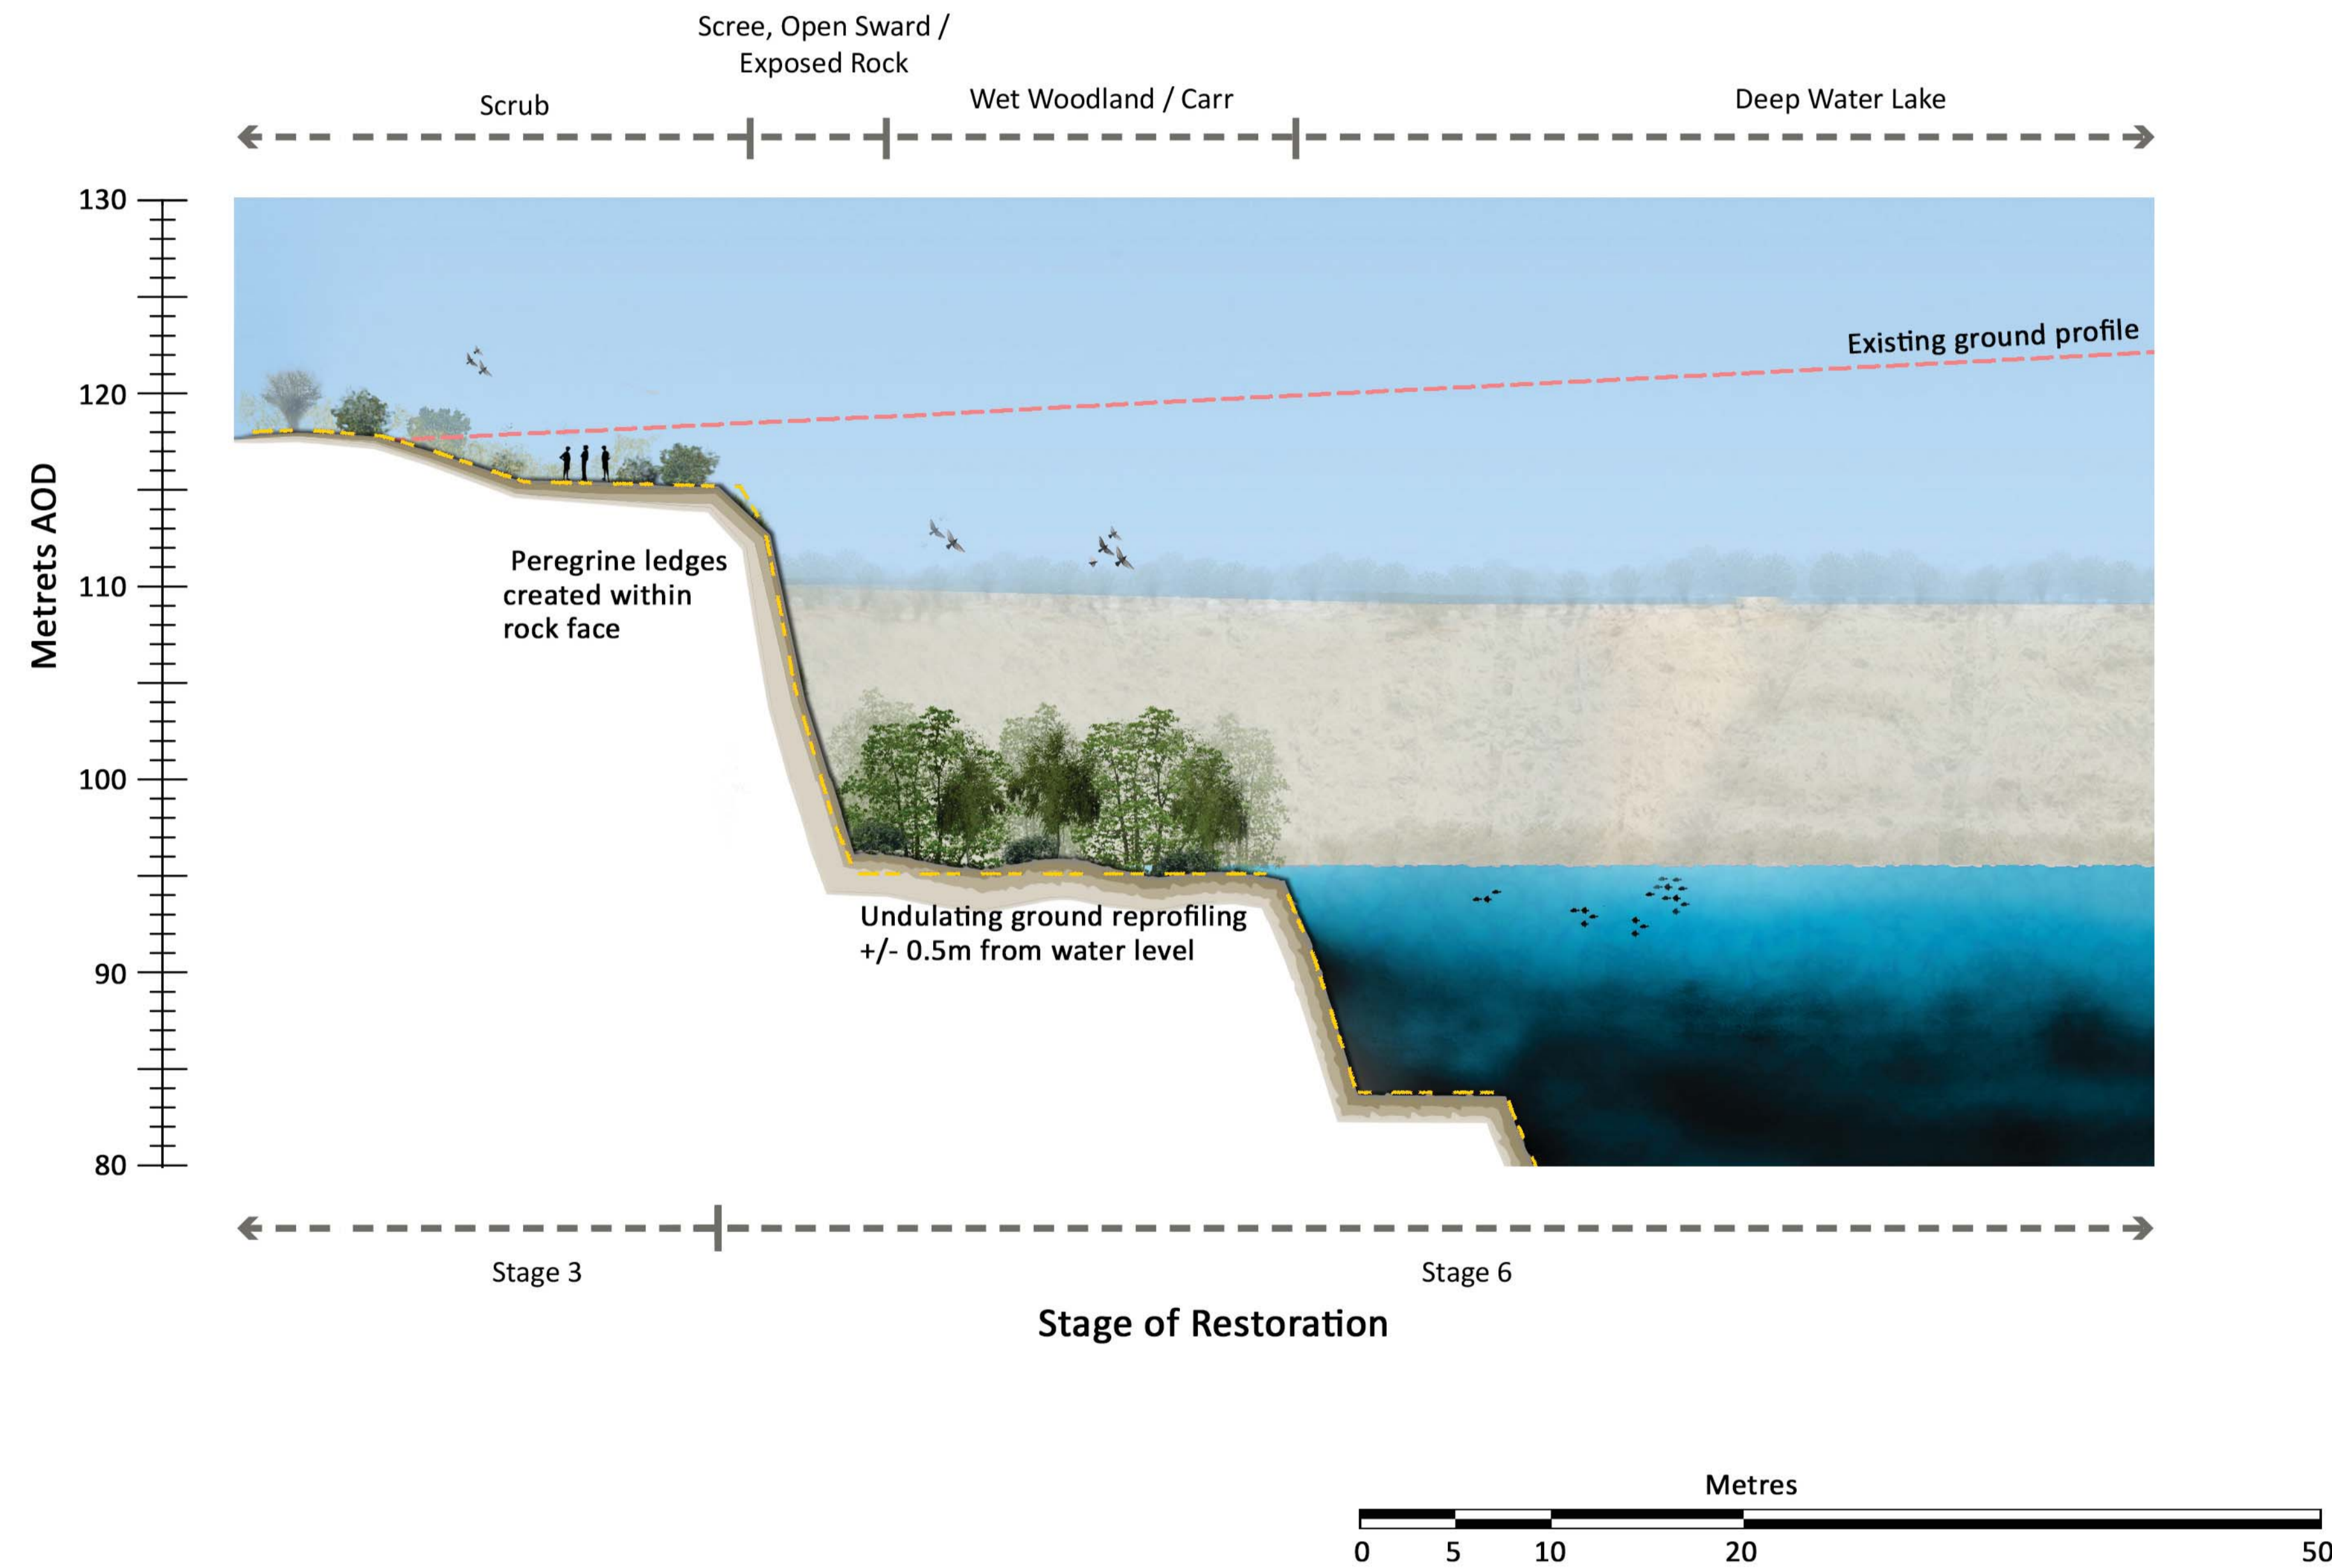

**LINHAY HILL QUARRY
PROPOSED EXTENSION**

Drawing Number LINHAY-ATK-R-L-SE-6004				Revision 0
Scale NTS	Date Designed 18.08.15 (MM)	Date Drawn 18.08.15 (MM)	Date Checked 18.08.15 (MM)	Date Authorised 18.08.15 (NR)